



Foxes Forest Kindergarten  
Design: Architectural Investigation



A short brief...

# Nature Seekers



Growing up is a long and tough process that once you achieve it's hard to remember where you came from. Children are the roots of purity and innocence and are further shaped to become independent and helpful in the society.

One of the most important and joyful part in your life should be your childhood so why not make it the best for today's children?



## Aims:

This design concept aims to develop a closer connection between children and nature; and between parents and childhood (because most of them forgot about it).

The space should enable the children to develop by their own, learning how to socialise and experience nature, all within a safe environment.

*Dear future student,*

*The path you will have to choose is the one you do enjoy the most because you will never have to work one day if you love what you're doing.*

*The future in front of you might be fogged at this time, but don't be afraid to go through it. The biggest courage symbol is to walk towards your future without having self doubt.*


*But being afraid is natural. One thing that helped me to go through this path was to always aim higher even if you cannot succeed from the first try. By pushing your limits, you will always improve yourself.*

*An Architecture student .*



## Functions:

- Arrival area
- Adult toilets/ children toilets
- 3 classrooms
- Communal area
- Changing/ medical area
- Staff office
- Kitchen and Storage
- Sleeping rooms
- Outdoor space

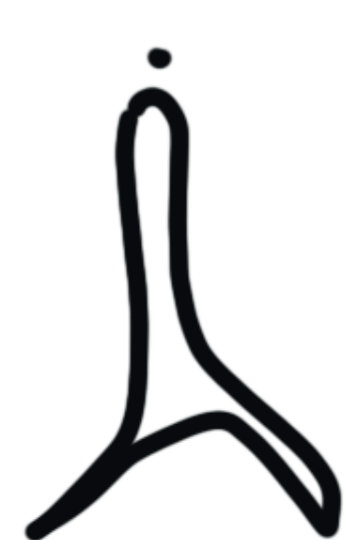






South-East Elevation




North-East Elevation



South-West Elevation

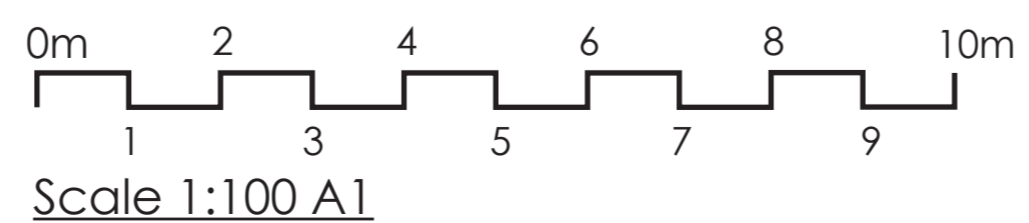

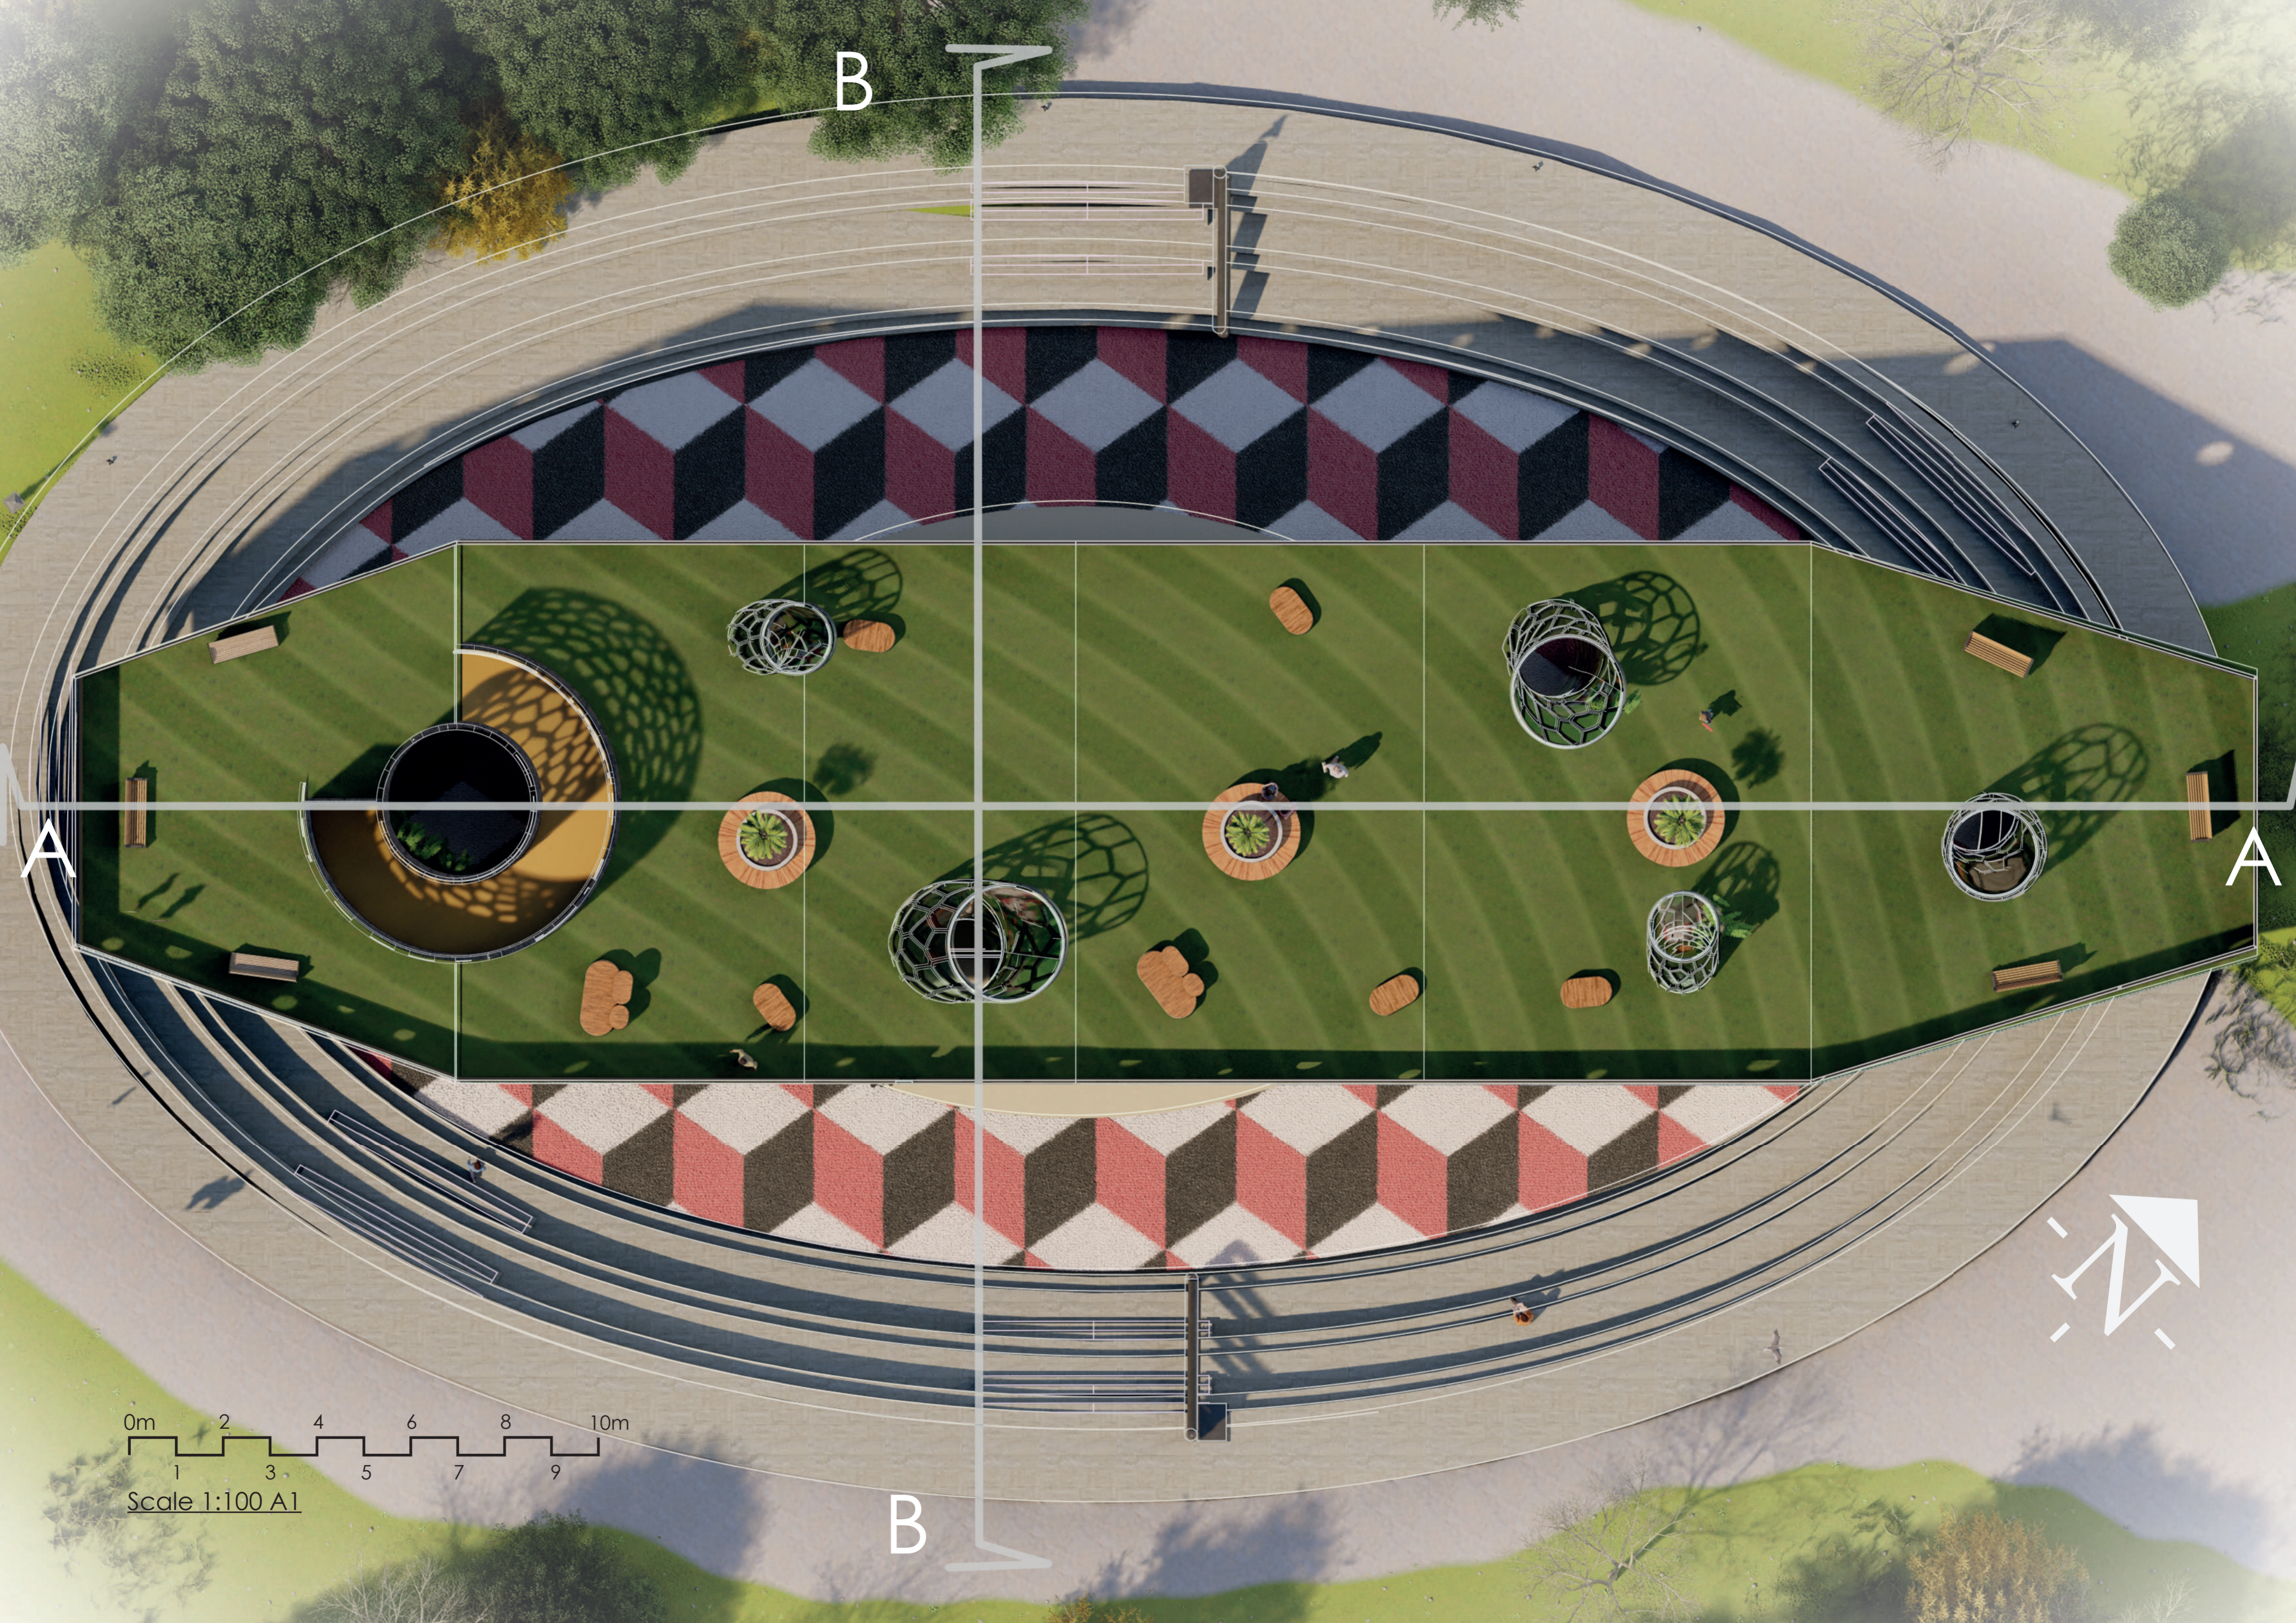


B

A



A

B

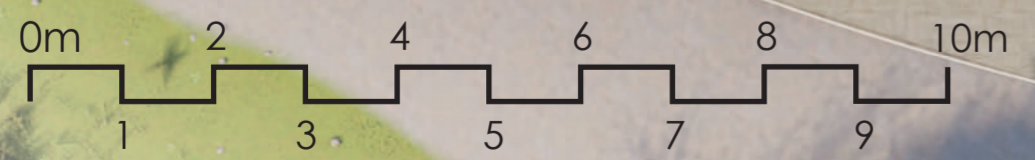


Scale 1:100 A1




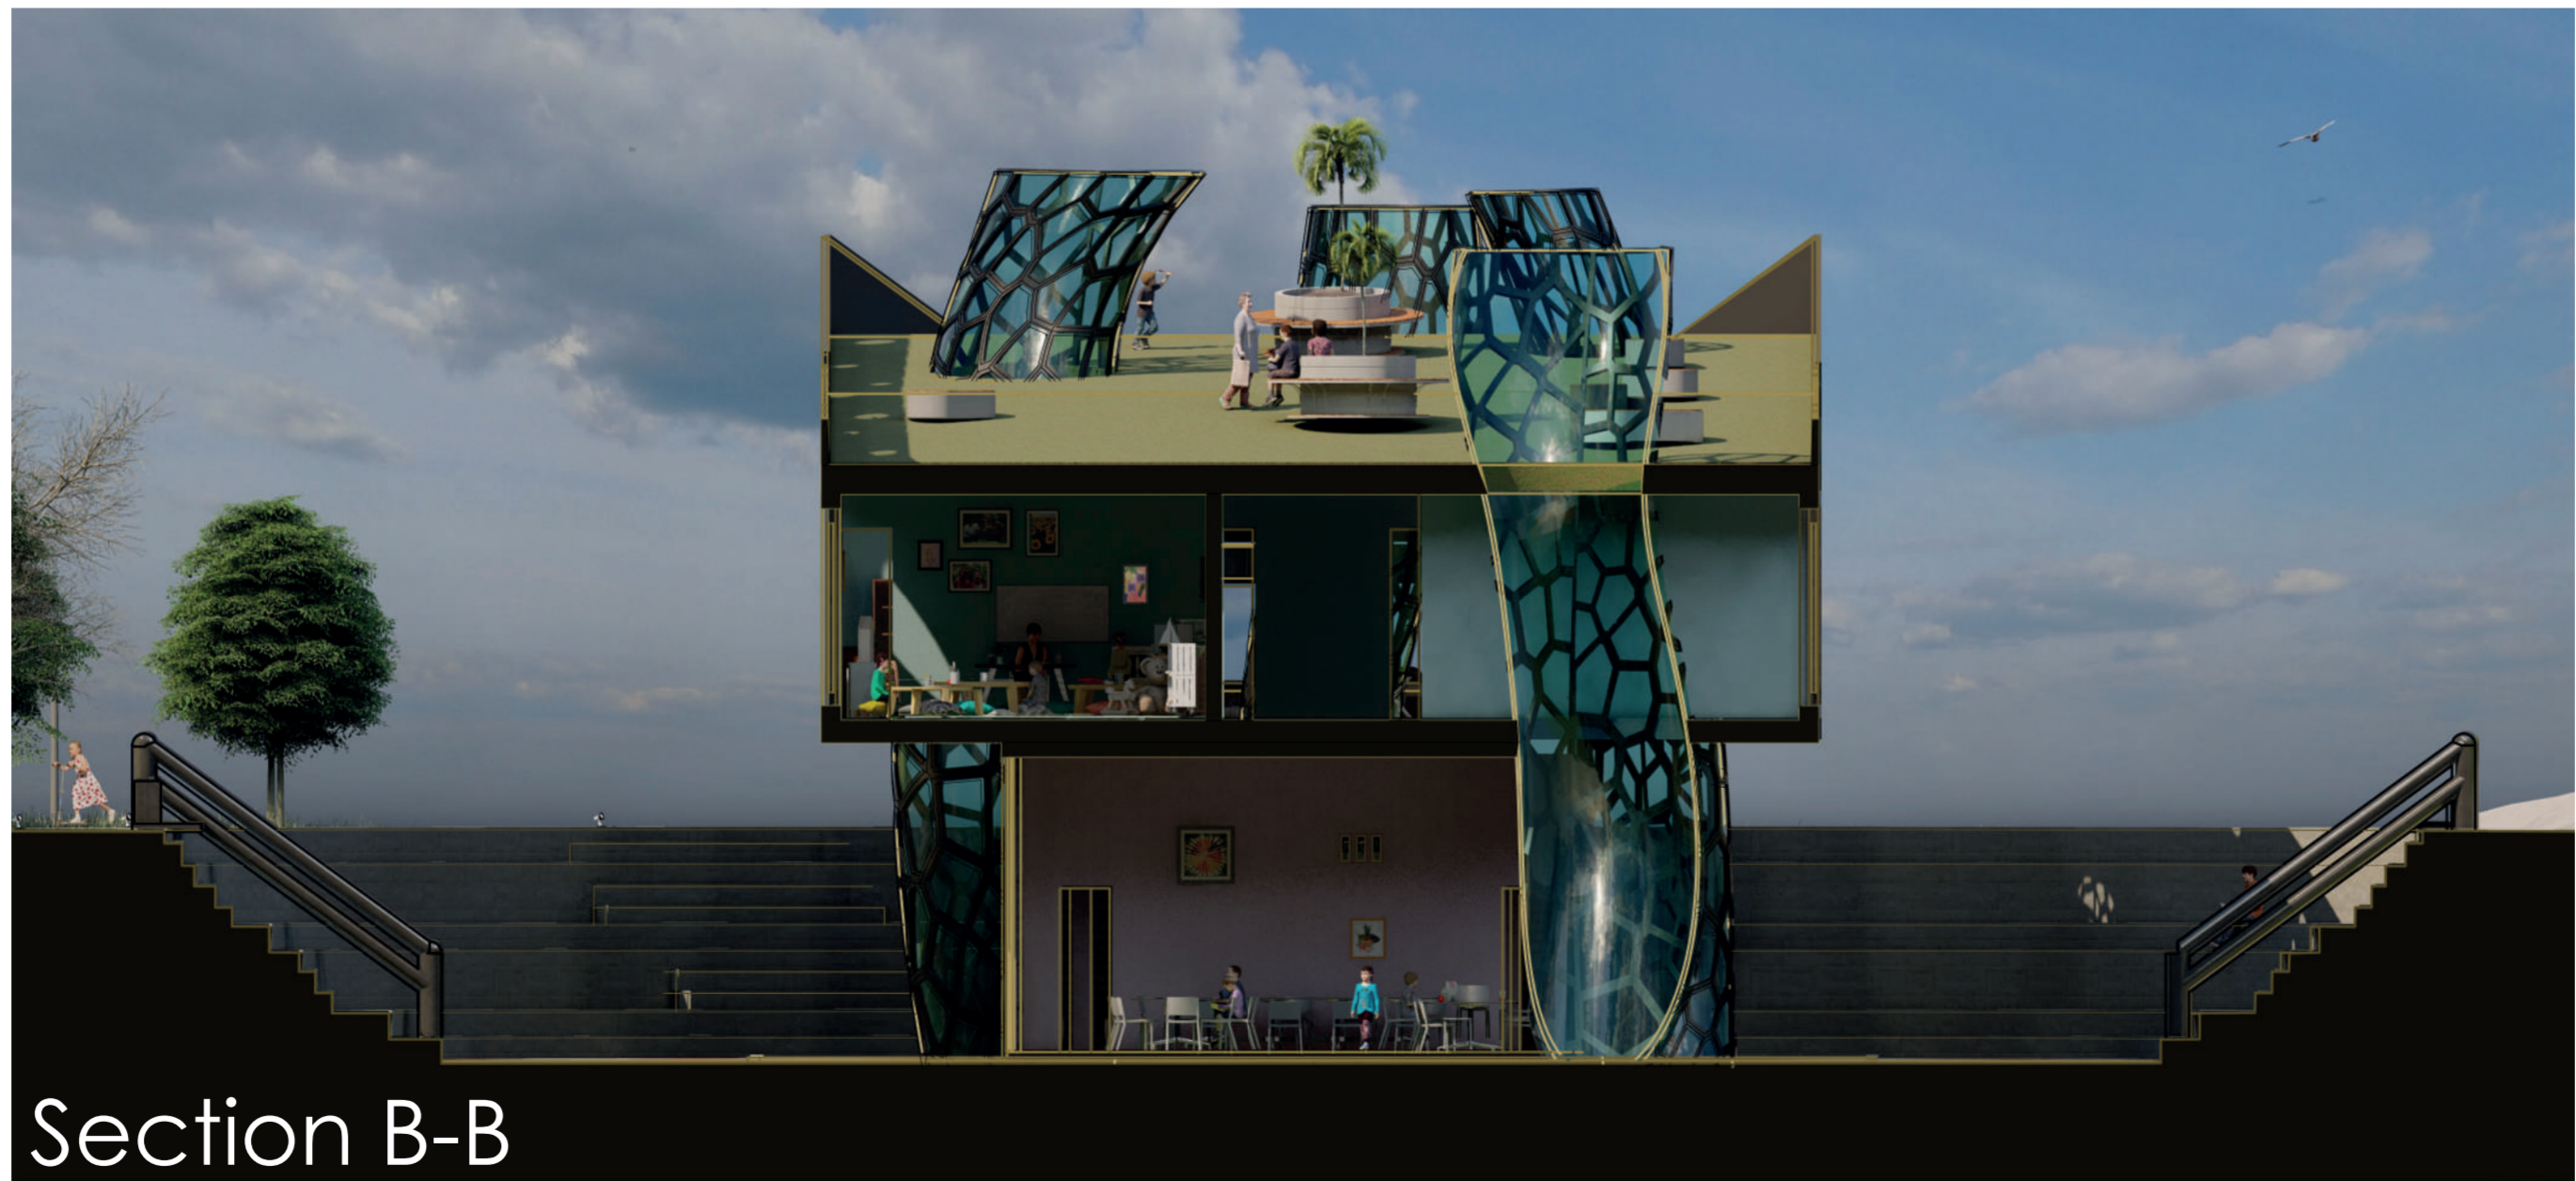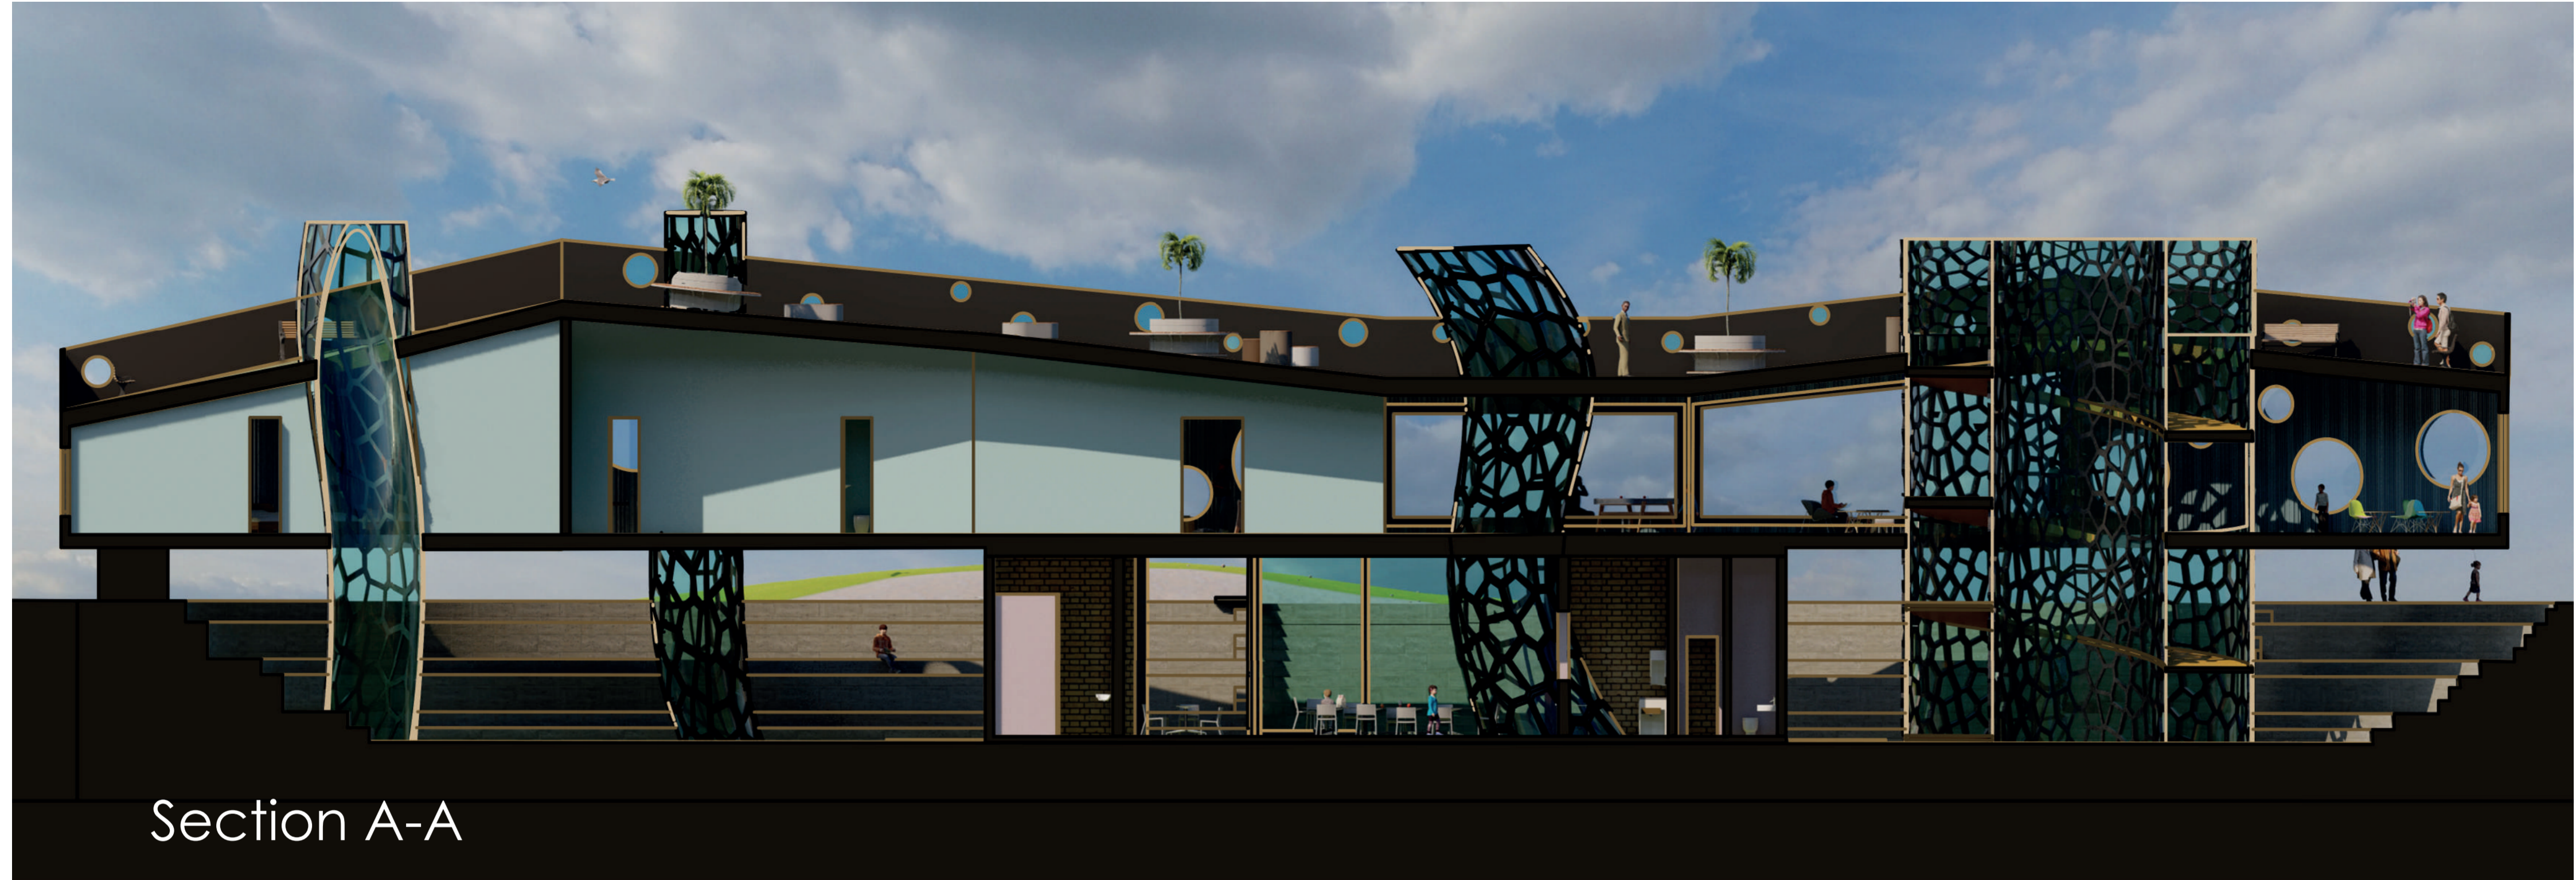


0m 2 4 6 8 10m  
1 3 5 7 9  
Scale 1:100 A1

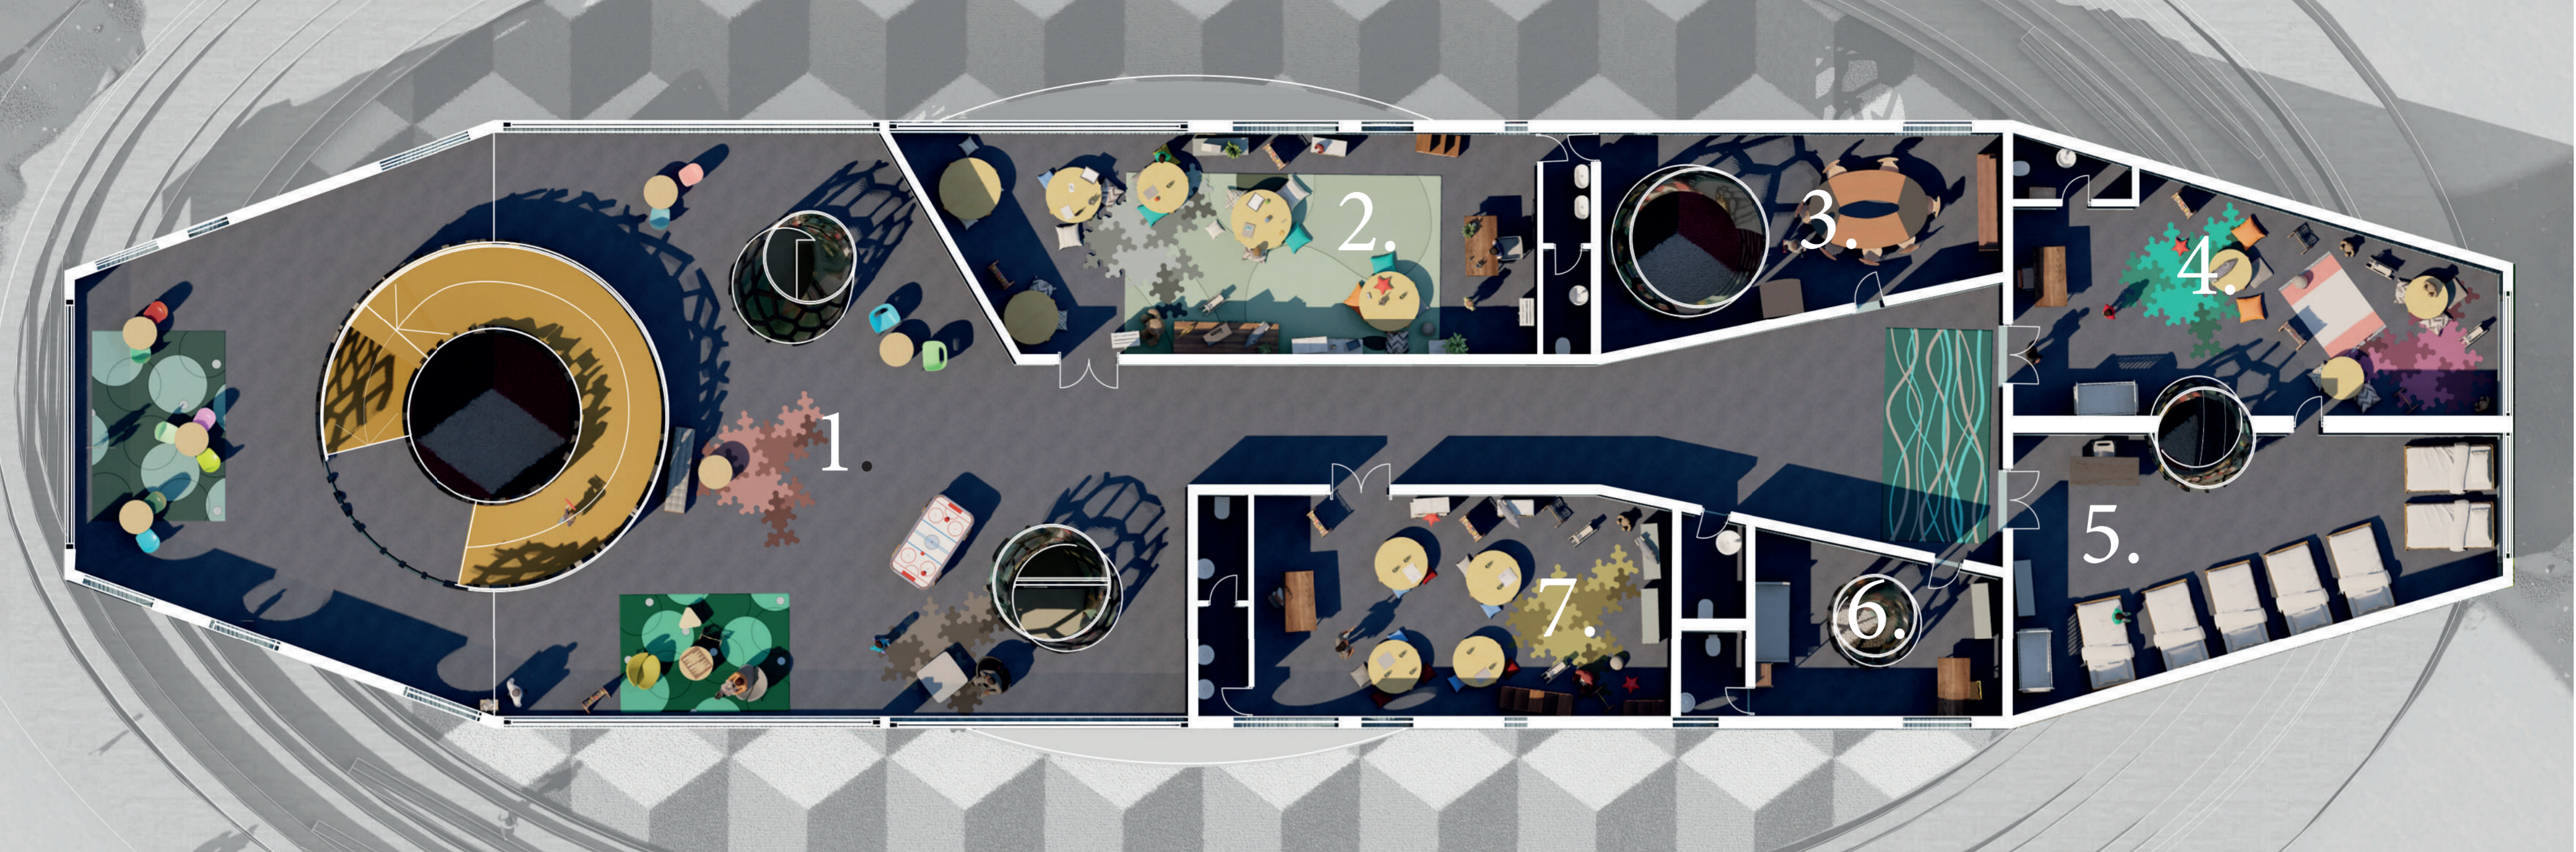

1. Welcoming area / common playroom.
2. Activity room +3 years olds.
3. Staff room
4. Activity room -2 years olds.
5. Sleeping room.
6. Medical room.
7. Activity room +2 years olds.

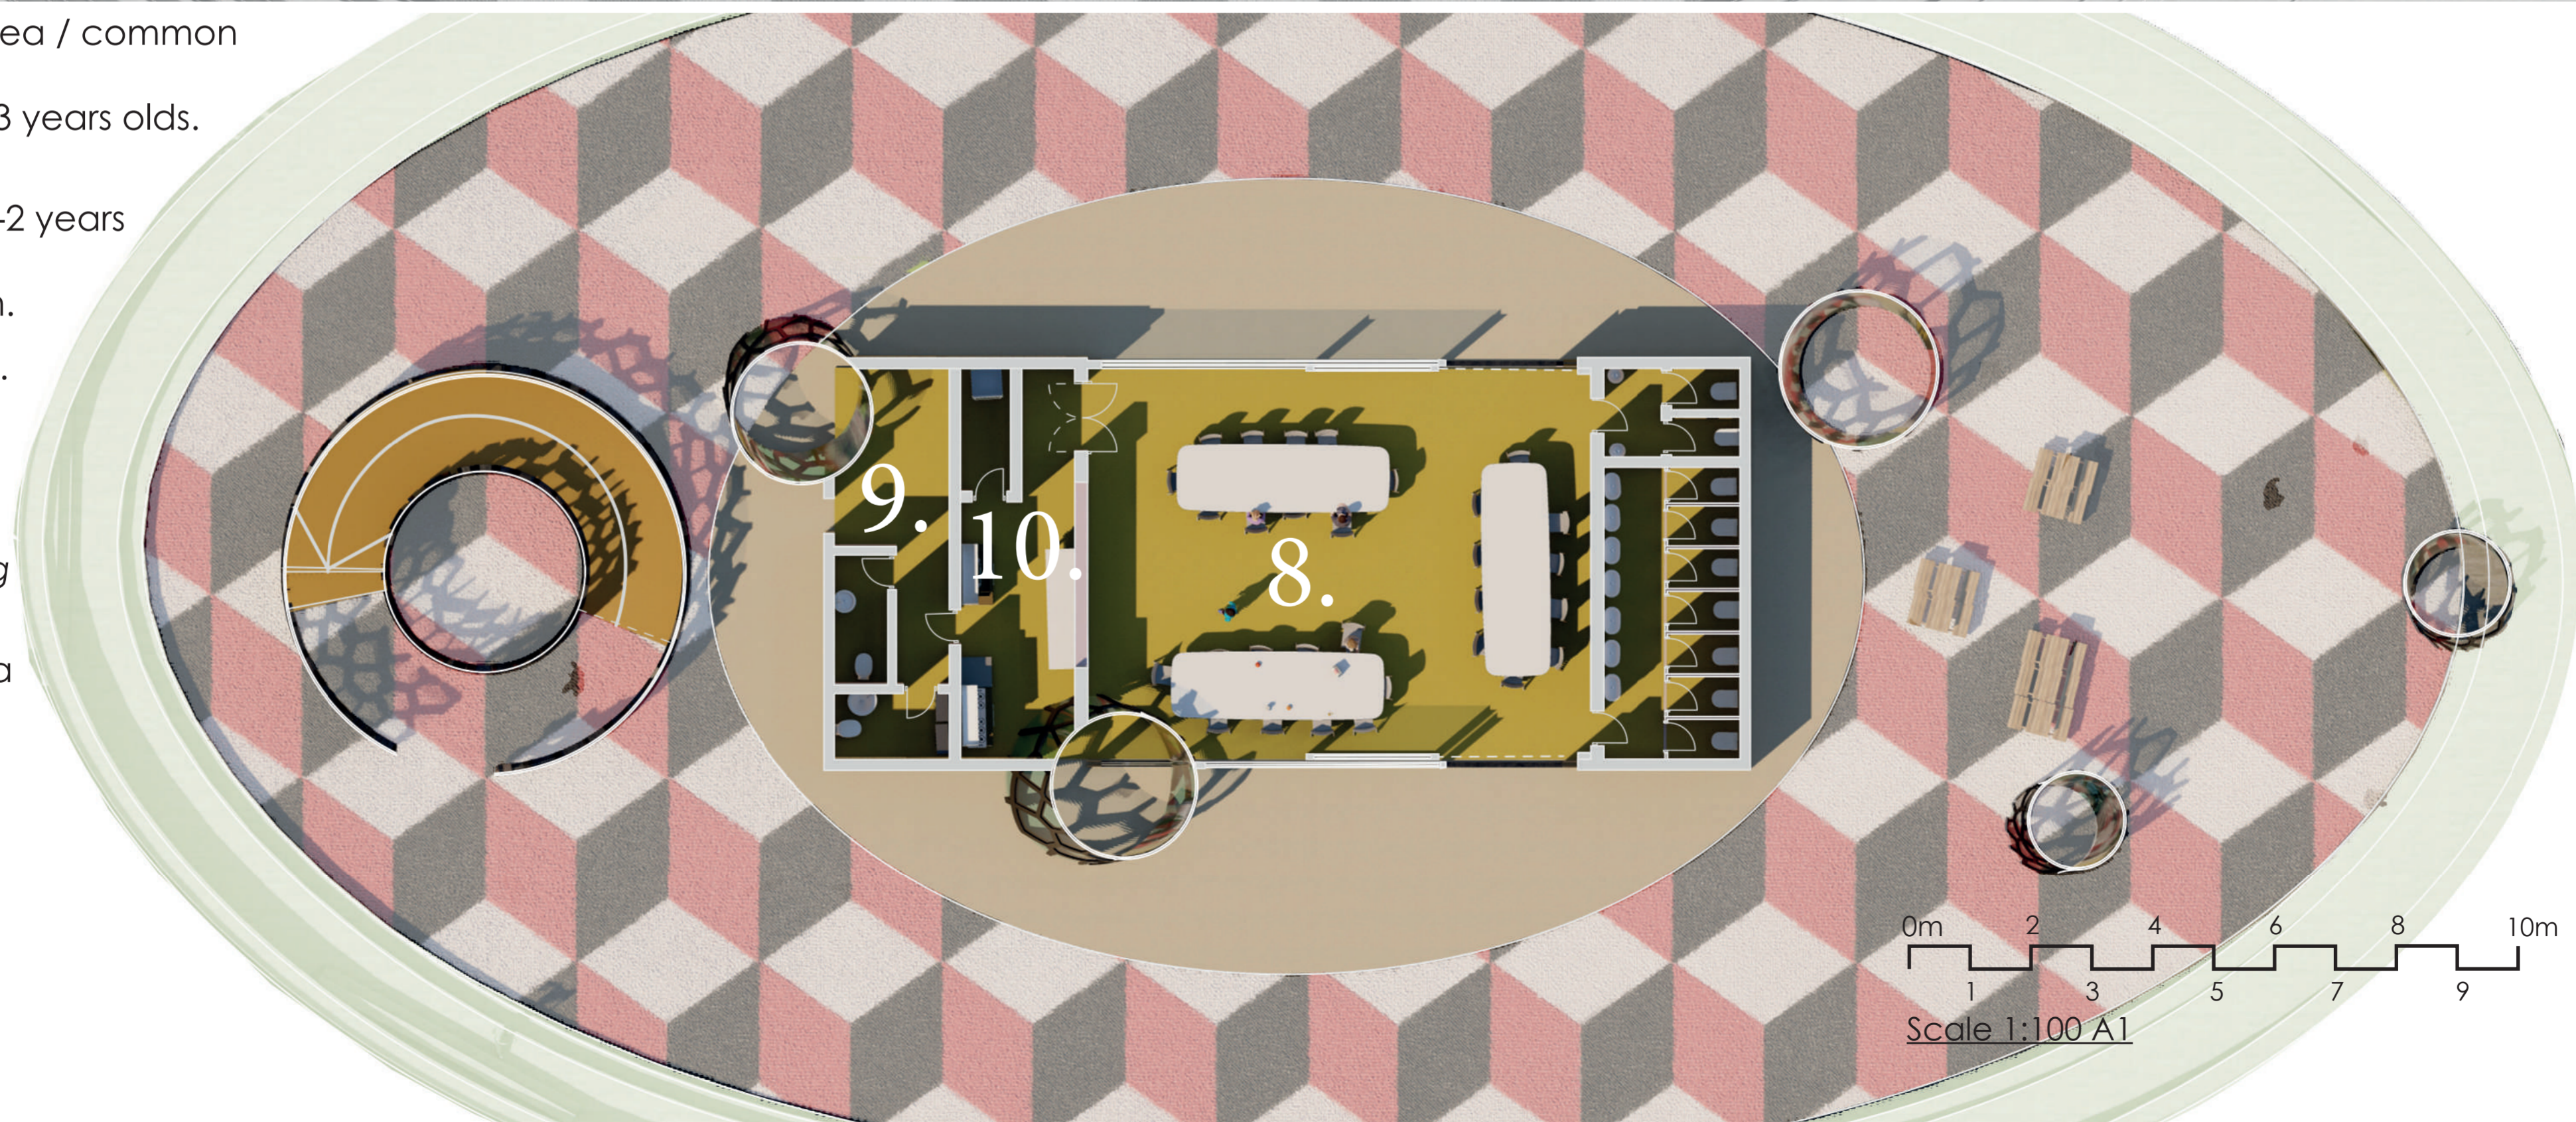


0m 2 4 6 8 10m  
 1 3 5 7 9  
 Scale 1:100 A1

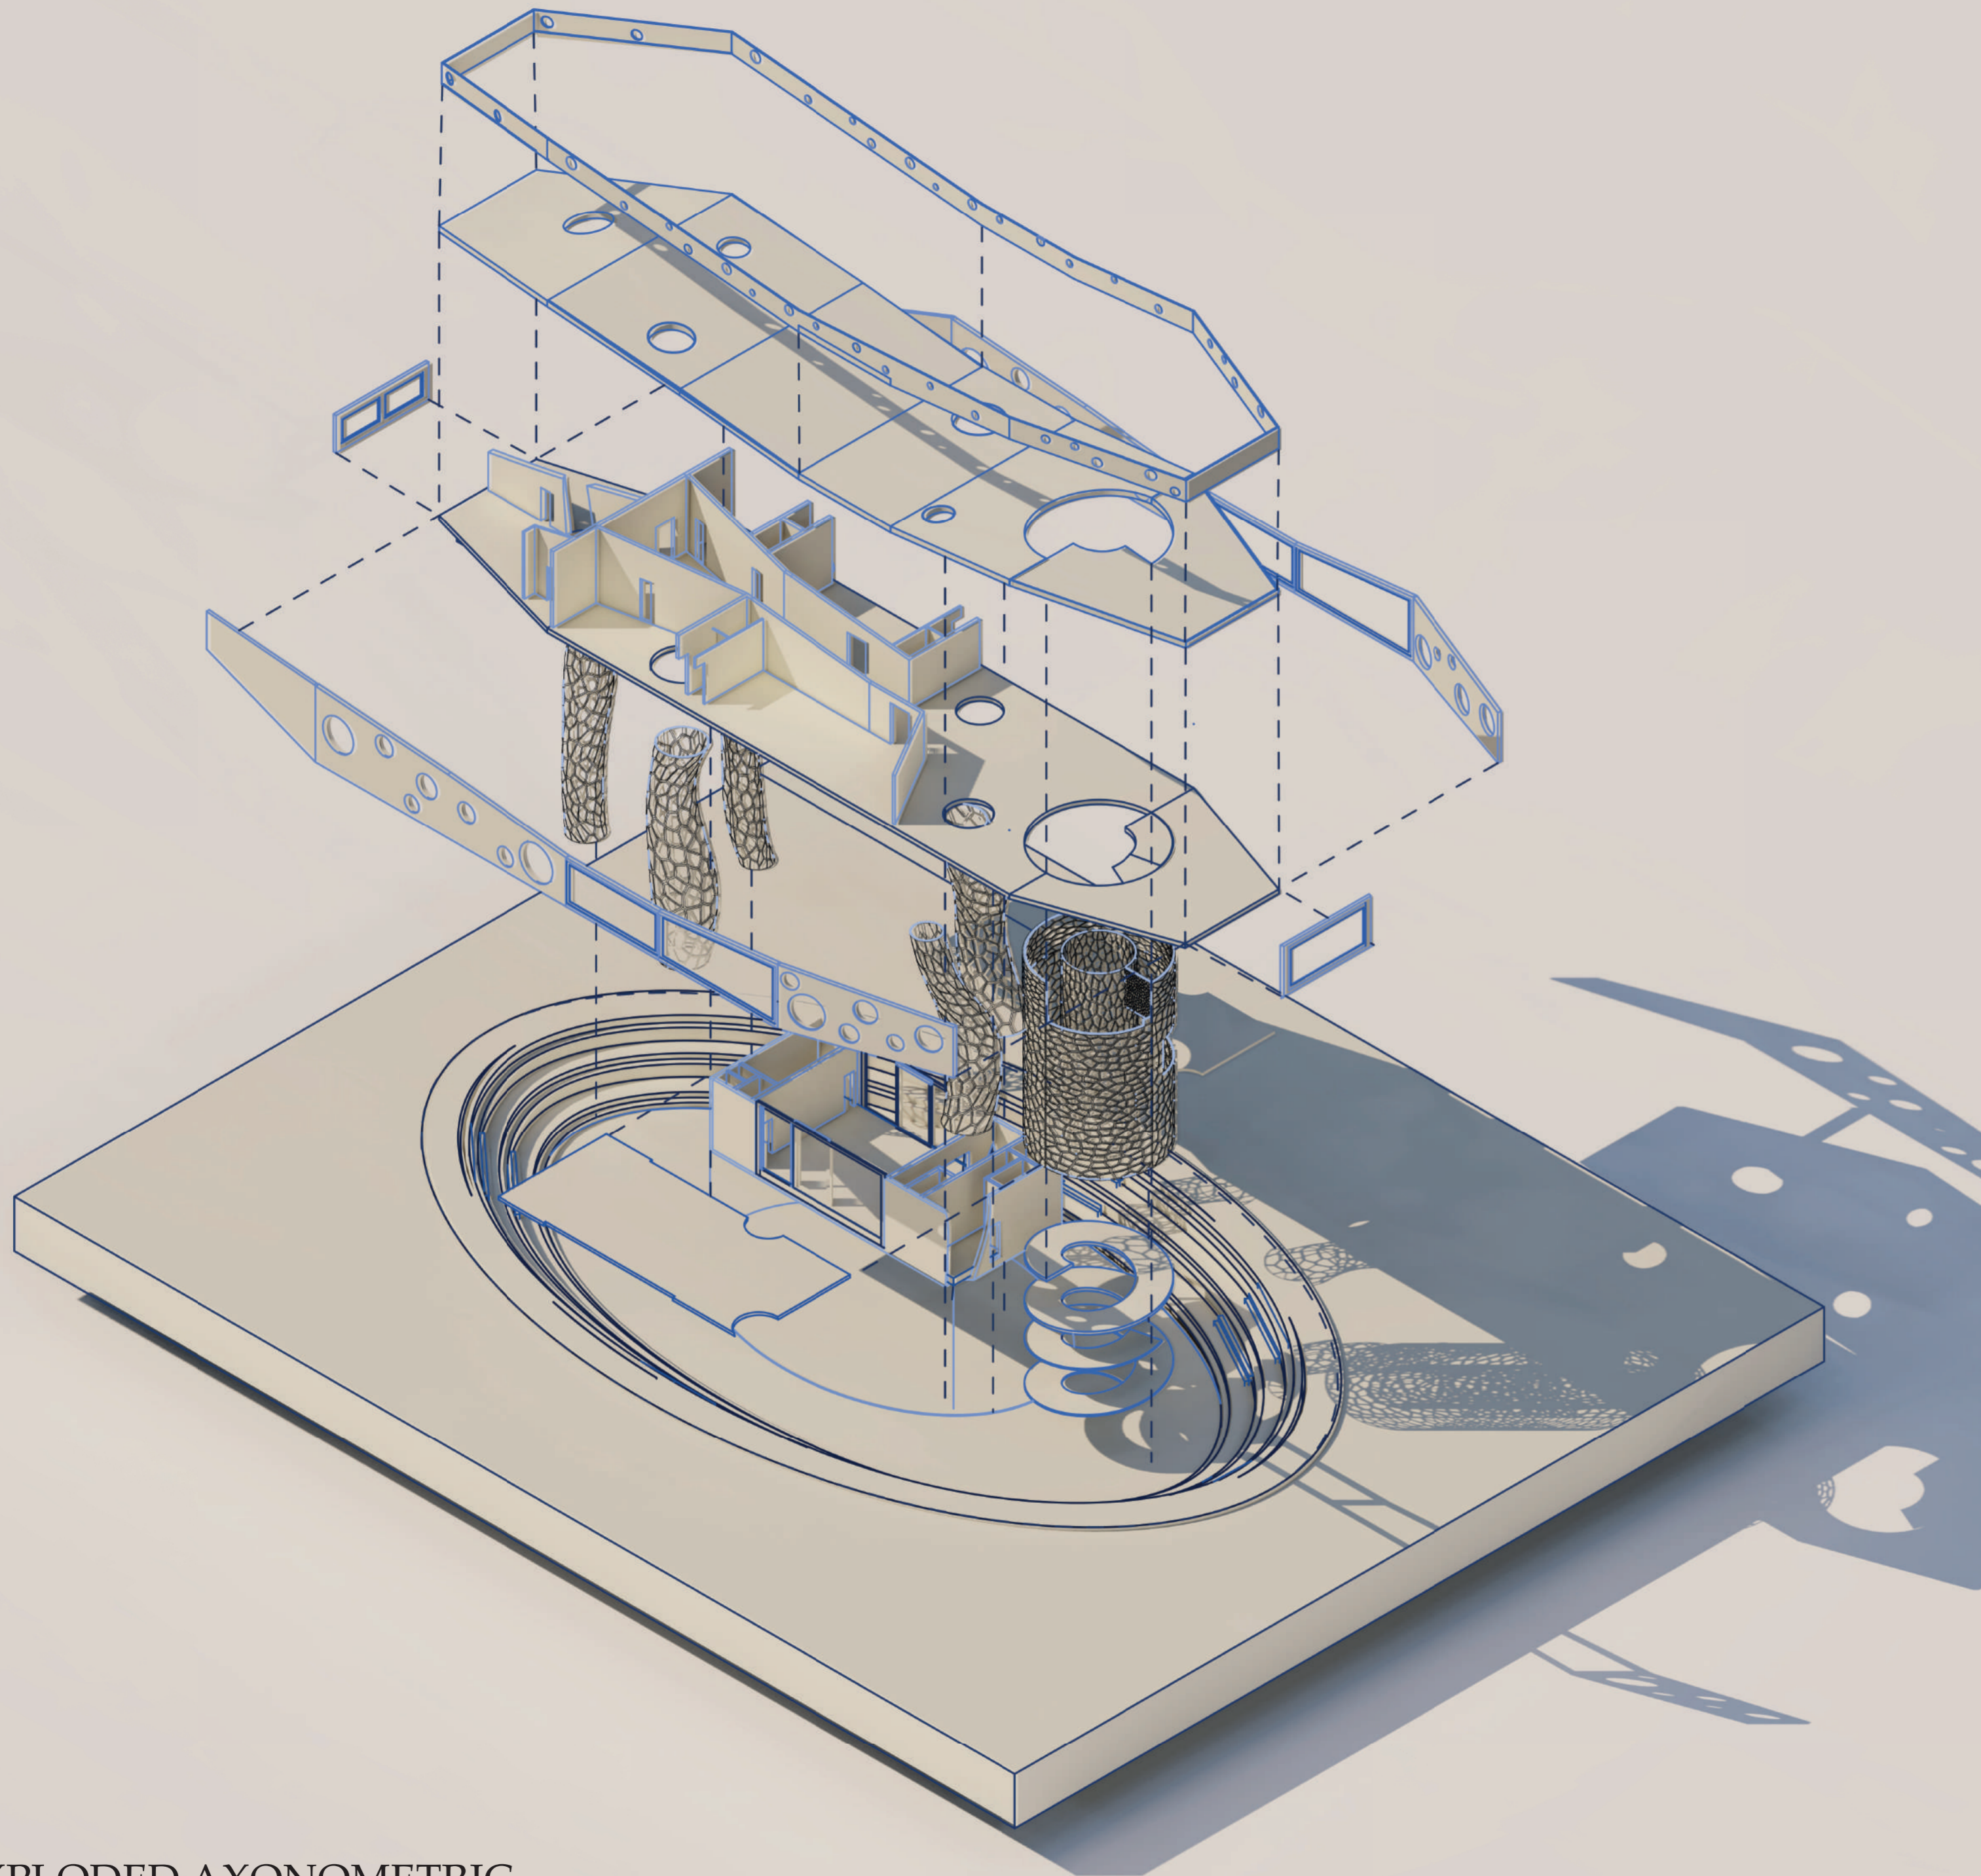

**Steel frame glass pillar**

Plants like ivy can be grown inside it due to the heat from the kindergarten that creates condensation.  
\*Random generated pattern\*



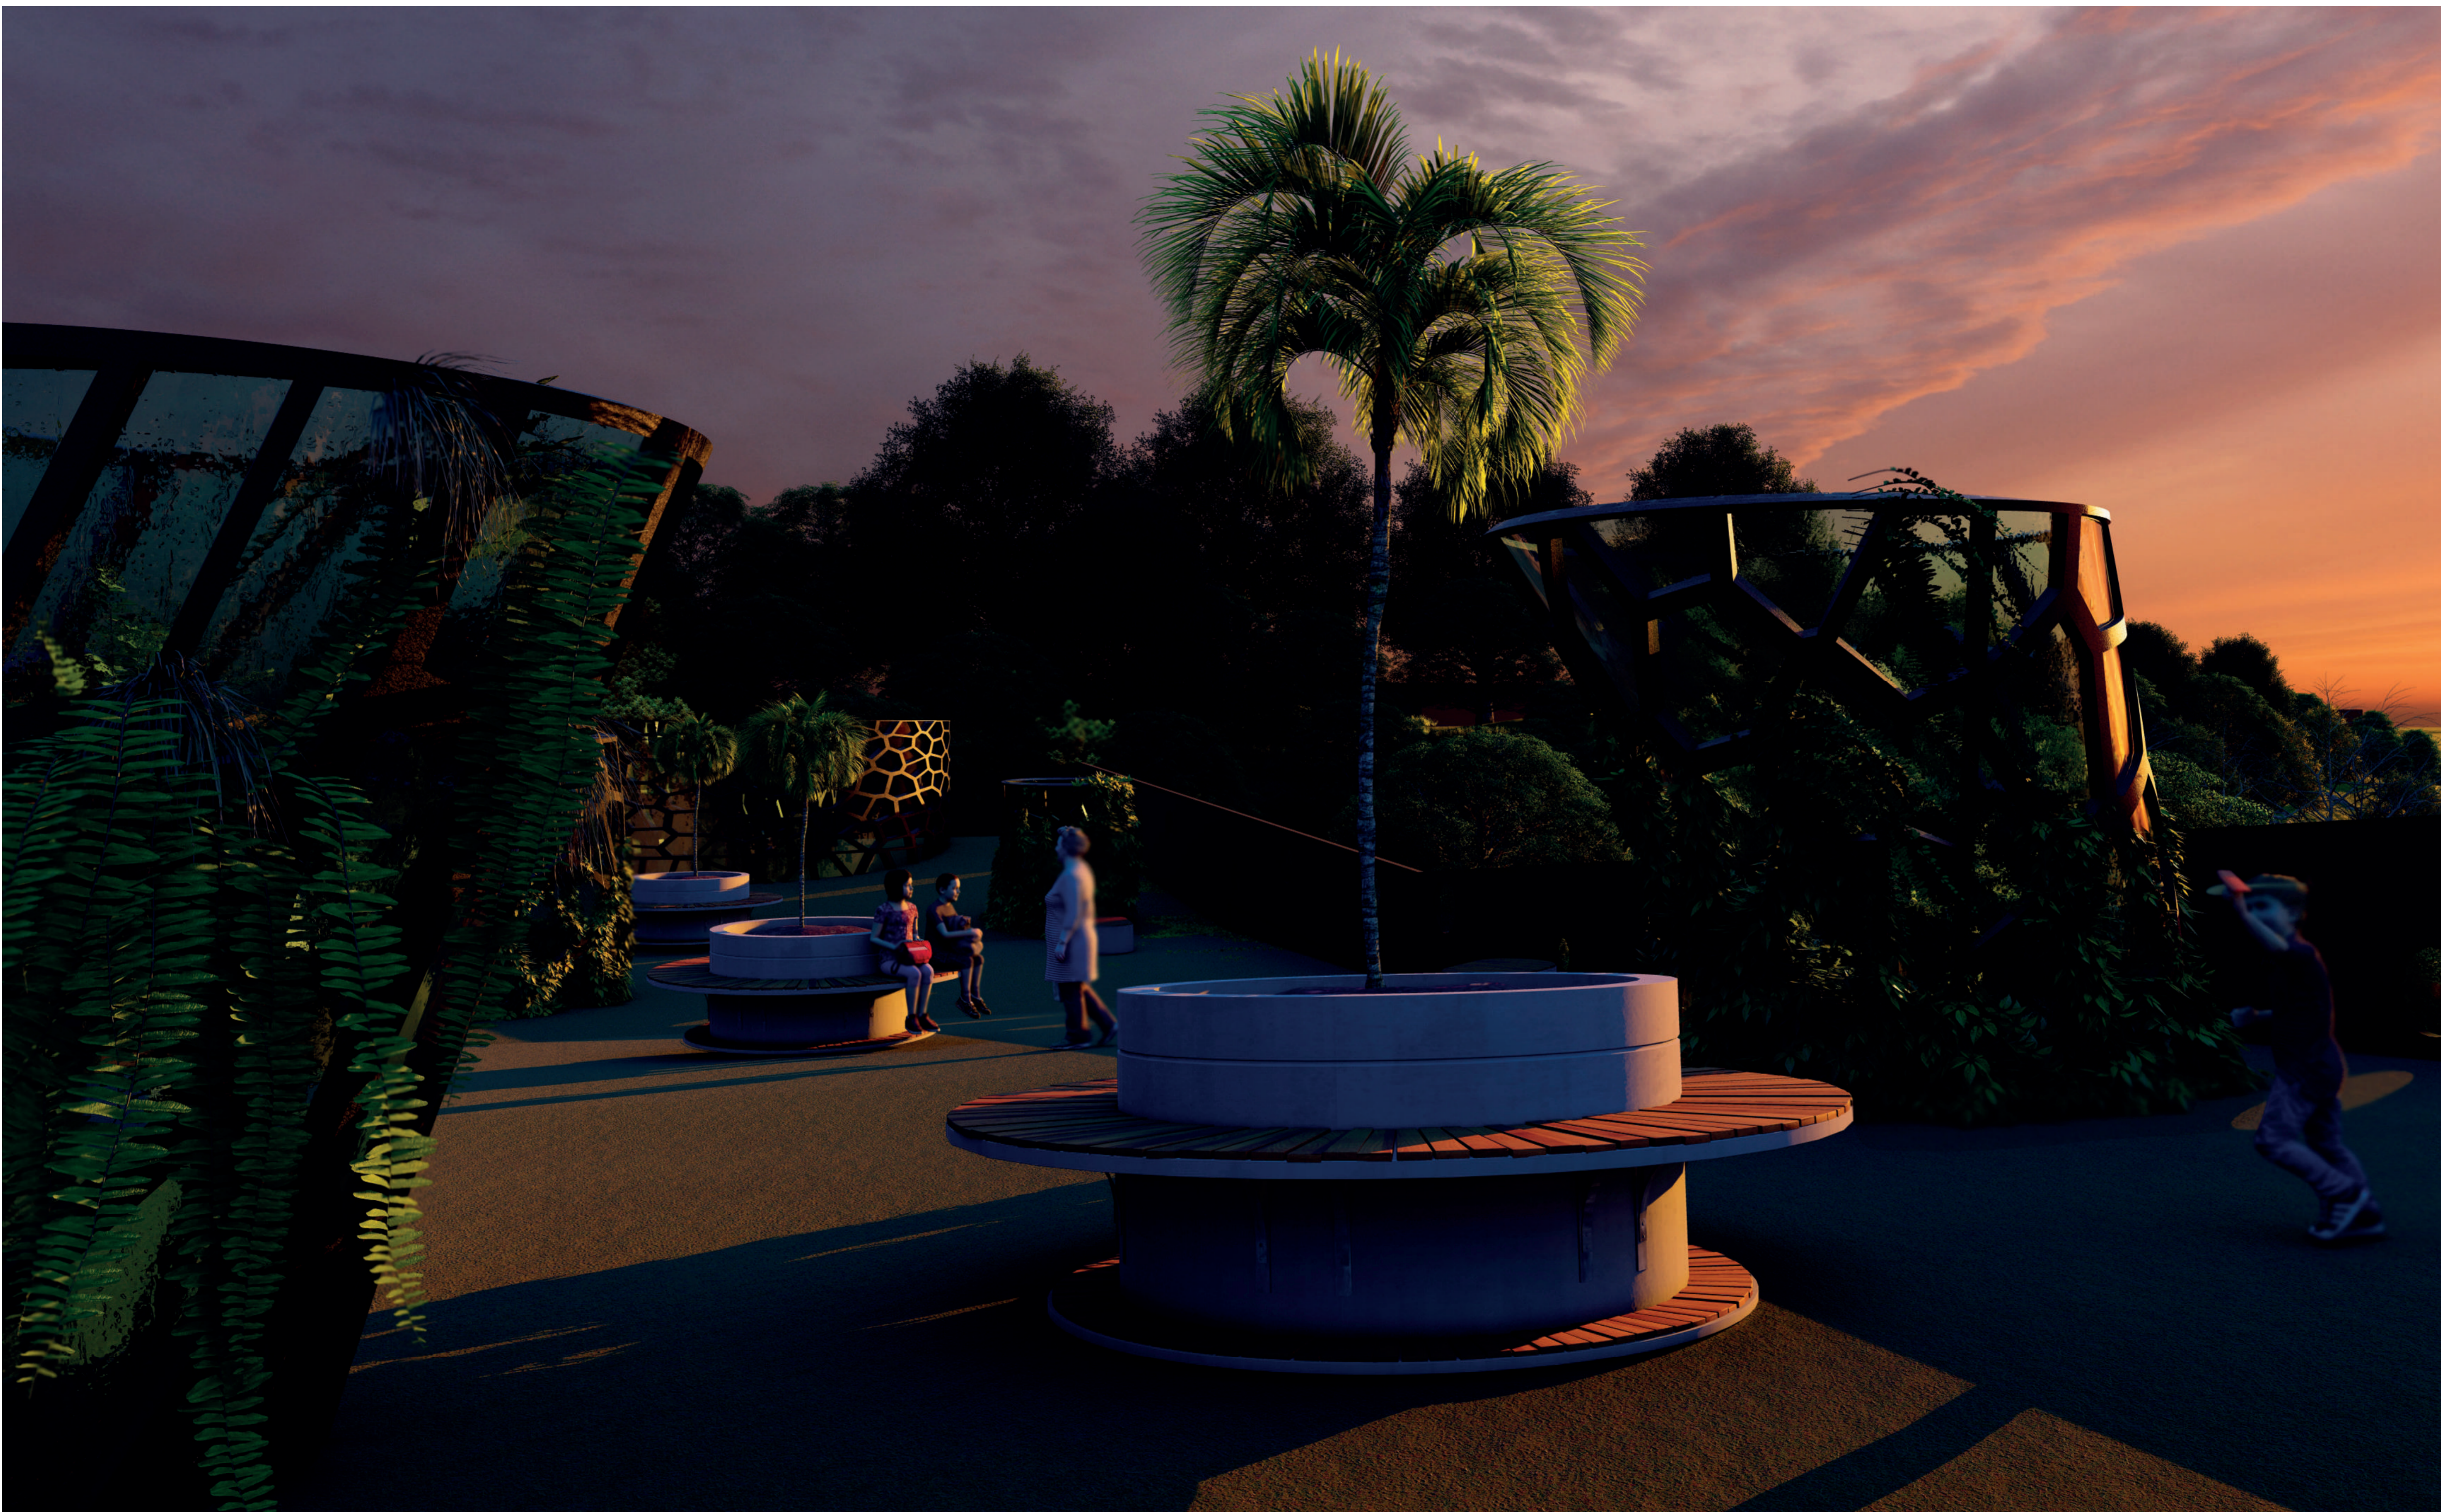


Green roof for outdoor activities.



Welcoming area and common play space. (1.)



Activity room for over 3 years old children. (2.)

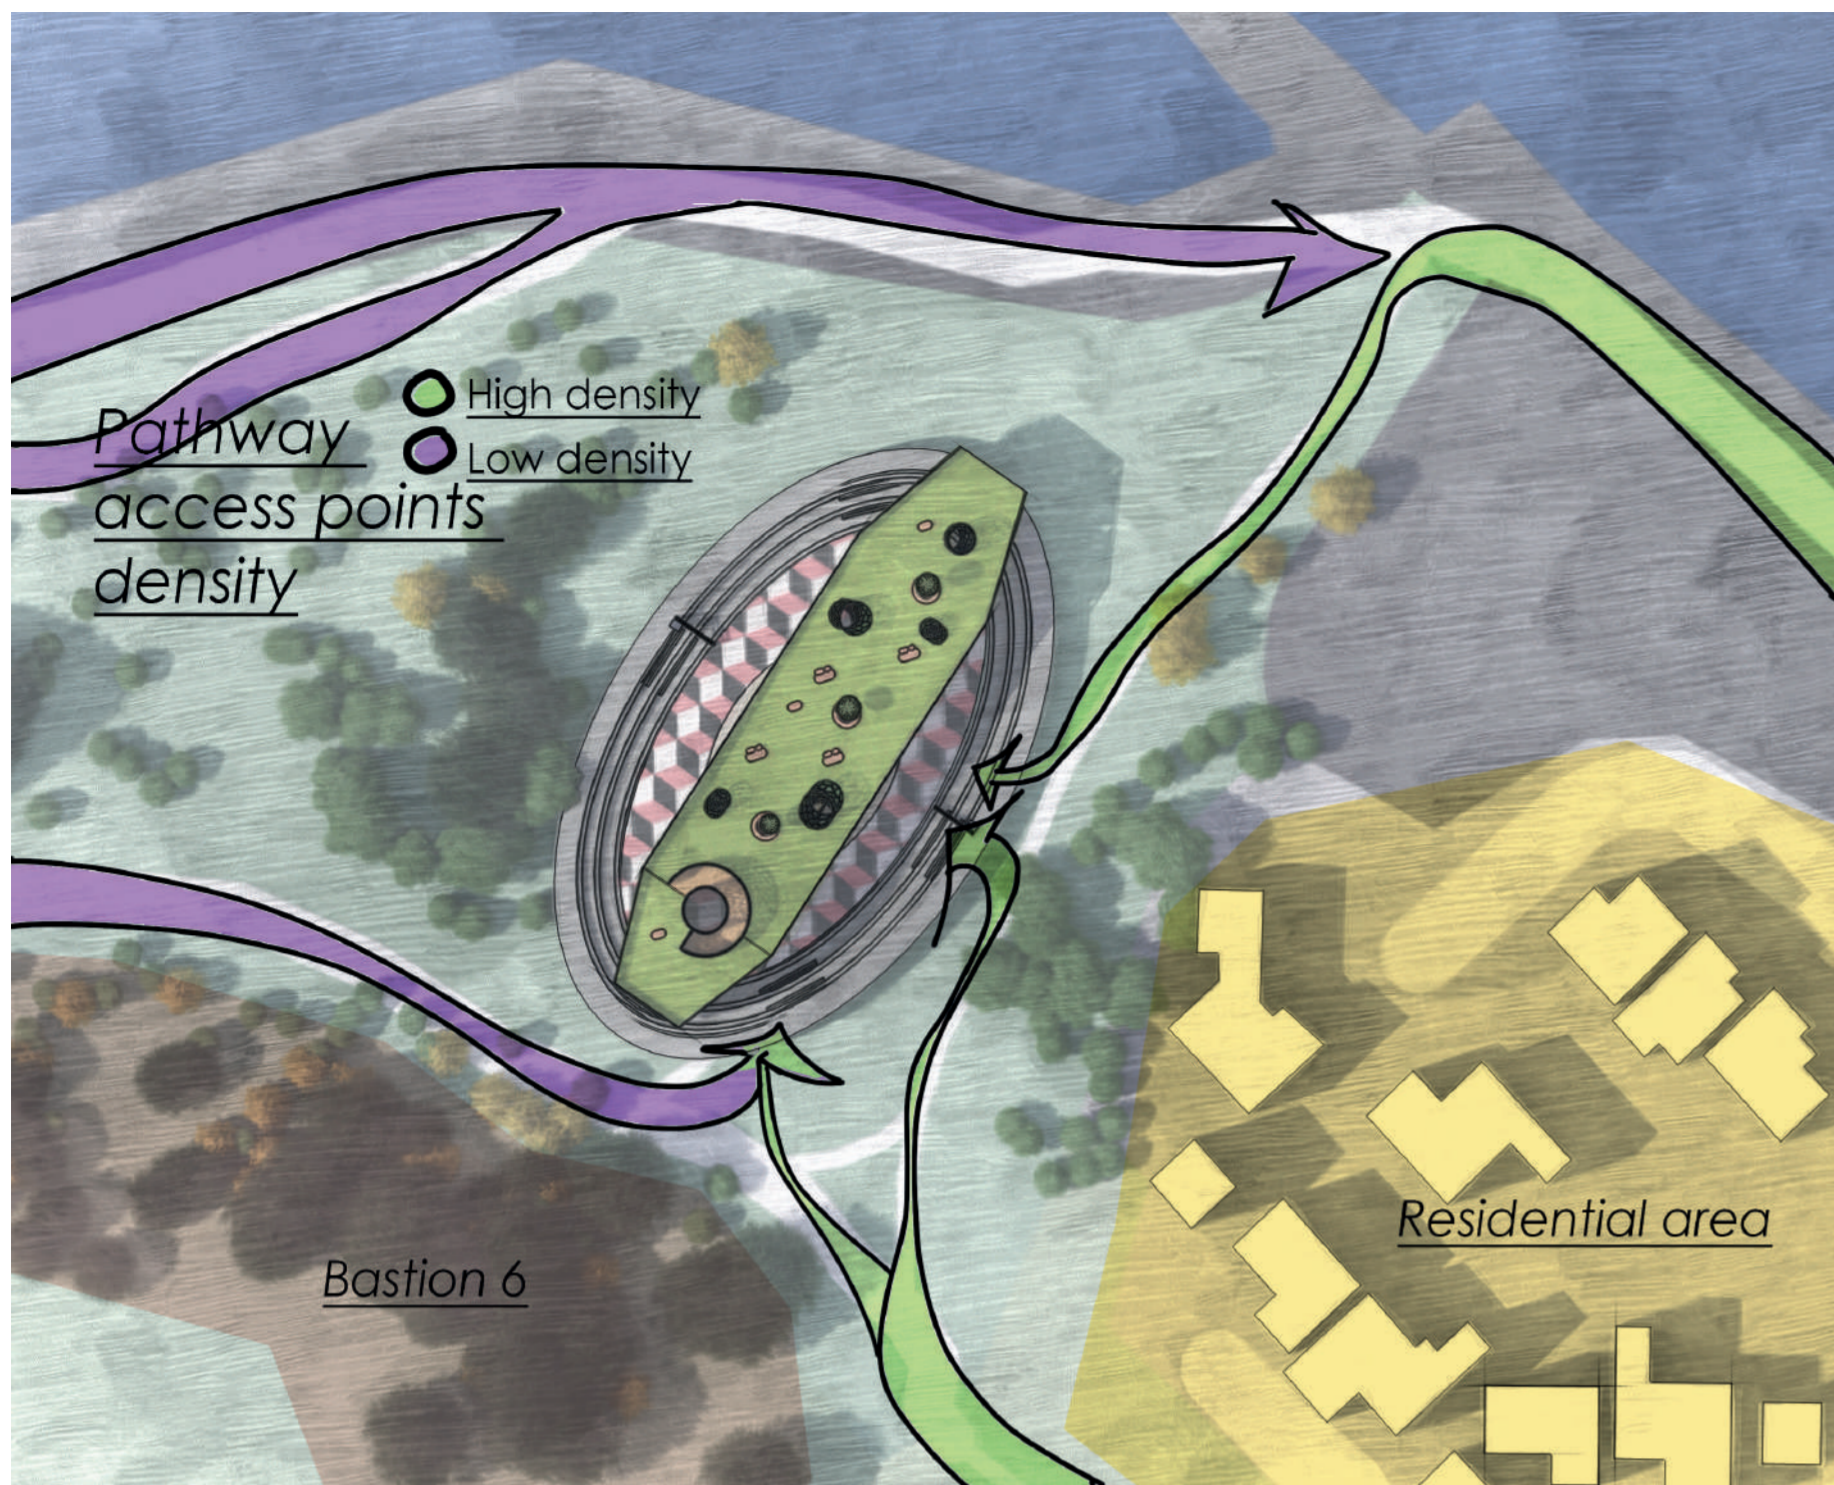

Sunpath / Wind diagram in rendered model:

